



DEPARTMENT OF PERMITTING, ENVIRONMENT, AND REGULATORY
AFFAIRS (PERA)
BOARD AND CODE ADMINISTRATION DIVISION

NOTICE OF ACCEPTANCE (NOA)

MIAMI-DADE COUNTY
PRODUCT CONTROL SECTION
11805 SW 26 Street, Room 208
Miami, Florida 33175-2474
T (786) 315-2590 F (786) 315-2599
www.miamidade.gov/pera

Eco Window Systems, LLC
7955 NW 77th Avenue
Medley, FL 33166

SCOPE:

This NOA is being issued under the applicable rules and regulations governing the use of construction materials. The documentation submitted has been reviewed and accepted by Miami-Dade County PERA - Product Control Section to be used in Miami Dade County and other areas where allowed by the Authority Having Jurisdiction (AHJ).

This NOA shall not be valid after the expiration date stated below. The Miami-Dade County Product Control Section (In Miami Dade County) and/or the AHJ (in areas other than Miami Dade County) reserve the right to have this product or material tested for quality assurance purposes. If this product or material fails to perform in the accepted manner, the manufacturer will incur the expense of such testing and the AHJ may immediately revoke, modify, or suspend the use of such product or material within their jurisdiction. PERA reserves the right to revoke this acceptance, if it is determined by Miami-Dade County Product Control Section that this product or material fails to meet the requirements of the applicable building code.

This product is approved as described herein, and has been designed to comply with the Florida Building Code, including the High Velocity Hurricane Zone.

DESCRIPTION: Series "Eco-Guard - 200" Aluminum Horizontal Rolling Window - L.M.I.

APPROVAL DOCUMENT: Drawing No. **W09-12**, titled "Eco-Guard Series-200 Alum. Horiz. Rolling Wdw. (L.M.I.)" sheets 1 through 7 of 7, dated 02/24/09, with revision B dated 01/31/12, prepared by Al-Farooq Corporation, signed and sealed by Javad Ahmad, P.E., bearing the Miami-Dade County Product Control Revision stamp with the Notice of Acceptance number and expiration date by the Miami-Dade County Product Control Section.

MISSILE IMPACT RATING: Large and Small Missile Impact Resistant

LABELING: Each unit shall bear a permanent label with the manufacturer's name or logo, city, state, model/series, and following statement: "Miami-Dade County Product Control Approved", unless otherwise noted herein.

RENEWAL of this NOA shall be considered after a renewal application has been filed and there has been no change in the applicable building code negatively affecting the performance of this product.

TERMINATION of this NOA will occur after the expiration date or if there has been a revision or change in the materials, use, and/or manufacture of the product or process. Misuse of this NOA as an endorsement of any product, for sales, advertising or any other purposes shall automatically terminate this NOA. Failure to comply with any section of this NOA shall be cause for termination and removal of NOA.

ADVERTISEMENT: The NOA number preceded by the words Miami-Dade County, Florida, and followed by the expiration date may be displayed in advertising literature. If any portion of the NOA is displayed, then it shall be done in its entirety.

INSPECTION: A copy of this entire NOA shall be provided to the user by the manufacturer or its distributors and shall be available for inspection at the job site at the request of the Building Official.

This NOA revises NOA # **09-0312.08** and consists of this page 1 and evidence pages E-1 E-2 and E-3, as well as approval document mentioned above.

The submitted documentation was reviewed by **Manuel Perez, P.E.**



MP
4/13/12

NOA No. 12-0221.05
Expiration Date: May 27, 2014
Approval Date: April 26, 2012
Page 1


NOTICE OF ACCEPTANCE: EVIDENCE SUBMITTED

A. DRAWINGS

1. Manufacturer's die drawings and sections.
2. Drawing No. **W09-12**, titled "Eco-Guard Series-200 Alum. Horiz. Rolling Wdw. (L.M.I.)" sheets 1 through 7 of 7, dated 02/24/09, with revision B dated 01/31/12, prepared by Al-Farooq Corporation, signed and sealed by Javad Ahmad, P.E.

B. TESTS

1. Test reports on: 1) Air Infiltration Test, per FBC, TAS 202-94
2) Uniform Static Air Pressure Test, Loading per FBC TAS 202-94
3) Water Resistance Test, per FBC, TAS 202-94
4) Forced Entry Test, per FBC 2411 3.2.1, TAS 202-94
along with marked-up drawings and installation diagram of a XOX aluminum horizontal sliding window, prepared by Hurricane Engineering & Testing, Inc., Test Report No. **HETI-08-2226A**, dated 01/15/09, signed and sealed by Candido F. Font, P.E.
(Submitted under previous NOA#09-0312.08)
2. Test reports on: 1) Large Missile Impact Test per FBC, TAS 201-94
2) Cyclic Wind Pressure Loading per FBC, TAS 203-94
along with marked-up drawings and installation diagram of a XOX aluminum horizontal sliding window, prepared by Hurricane Engineering & Testing, Inc., Test Report No. **HETI-08-2226B**, dated 01/15/09, signed and sealed by Candido F. Font, P.E.
(Submitted under previous NOA#09-0312.08)
3. Test reports on: 1) Uniform Static Air Pressure Test, Loading per FBC TAS 202-94
along with marked-up drawings and installation diagram of a XOX aluminum horizontal sliding window, prepared by Hurricane Engineering & Testing, Inc., Test Report No. **HETI-08-2227**, dated 01/15/09, signed and sealed by Candido F. Font, P.E.
(Submitted under previous NOA#09-0312.08)
4. Test reports on: 1) Air Infiltration Test, per FBC, TAS 202-94
2) Uniform Static Air Pressure Test, Loading per FBC TAS 202-94
3) Water Resistance Test, per FBC, TAS 202-94
4) Forced Entry Test, per FBC 2411 3.2.1, TAS 202-94
along with marked-up drawings and installation diagram of a XOX aluminum horizontal sliding window, prepared by Hurricane Engineering & Testing, Inc., Test Report No. **HETI-08-2228A**, dated 01/15/09, signed and sealed by Candido F. Font, P.E.
(Submitted under previous NOA#09-0312.08)


Manuel Perez, P.E.
Product Control Examiner
NOA No. 12-0221.05
Expiration Date: May 27, 2014
Approval Date: April 26, 2012

NOTICE OF ACCEPTANCE: EVIDENCE SUBMITTED

B. TESTS (CONTINUED)


5. Test reports on: 1) Large Missile Impact Test per FBC, TAS 201-94
2) Cyclic Wind Pressure Loading per FBC, TAS 203-94
along with marked-up drawings and installation diagram of a XOX aluminum horizontal sliding window, prepared by Hurricane Engineering & Testing, Inc., Test Report No. **HETI-08-2228B**, dated 01/15/09, signed and sealed by Candido F. Font, P.E.
(Submitted under previous NOA#09-0312.08)
6. Test reports on: 1) Large Missile Impact Test per FBC, TAS 201-94
2) Cyclic Wind Pressure Loading per FBC, TAS 203-94
along with marked-up drawings and installation diagram of a XOX aluminum horizontal sliding window, prepared by Hurricane Engineering & Testing, Inc., Test Report No. **HETI-08-2229**, dated 01/15/09, signed and sealed by Candido F. Font, P.E.
(Submitted under previous NOA#09-0312.08)
7. Test reports on: 1) Large Missile Impact Test per FBC, TAS 201-94
2) Cyclic Wind Pressure Loading per FBC, TAS 203-94
along with marked-up drawings and installation diagram of a XOX aluminum horizontal sliding window, prepared by Hurricane Engineering & Testing, Inc., Test Report No. **HETI-08-2230A**, dated 01/15/09, signed and sealed by Candido F. Font, P.E.
(Submitted under previous NOA#09-0312.08)
8. Test reports on: 1) Large Missile Impact Test per FBC, TAS 201-94
2) Cyclic Wind Pressure Loading per FBC, TAS 203-94
along with marked-up drawings and installation diagram of a XOX aluminum horizontal sliding window, prepared by Hurricane Engineering & Testing, Inc., Test Report No. **HETI-08-2230B**, dated 01/15/09, signed and sealed by Candido F. Font, P.E.
(Submitted under previous NOA#09-0312.08)

C. CALCULATIONS

1. Anchor verification calculations and structural and comparative analysis prepared by Al-Farooq Corporation, complying with FBC-2010, dated 01/27/12, signed and sealed by Javad Ahmad, P.E.
2. Glazing complies with ASTM E1300-04

D. QUALITY ASSURANCE

1. Miami-Dade Department of Permitting, Environment, and Regulatory Affairs (PERA)


Manuel Perez, P.E.
Product Control Examiner
NOA No. 12-0221.05
Expiration Date: May 27, 2014
Approval Date: April 26, 2012

NOTICE OF ACCEPTANCE: EVIDENCE SUBMITTED

E. MATERIAL CERTIFICATIONS


1. Notice of Acceptance No. **11-0624.02** issued to **E.I. DuPont DeNemours & Co., Inc.** for their "**DuPont SentryGlas® Interlayer**" dated 08/25/11, expiring on 01/14/17.
2. Notice of Acceptance No. **11-0624.01** issued to **E.I. DuPont DeNemours & Co., Inc.** for their "**DuPont Butacite® PVB Interlayer**" dated 09/08/11, expiring on 12/11/16.



F. STATEMENTS

1. Statement letter of conformance, complying with FBC-2010, and of no financial interest, dated January 30, 2012, signed and sealed by Javad Ahmad, P.E.
2. Proposal No. **08-1490** issued by BCCO, Product Control, dated October 08, 2008, signed by Renzo Narciso, P. E.
(Submitted under previous NOA#09-0312.08)

G. OTHER

1. Notice of Acceptance No. **09-0312.08**, issued to Eco Window Systems, LLC. for their "Eco-Guard Series-200" Aluminum Horizontal Rolling Window – L.M.I., approved on 05/27/09 and expiring on 05/27/14.


Manuel Perez, P.E.
Product Control Examiner
NOA No. 12-0221.05
Expiration Date: May 27, 2014
Approval Date: April 26, 2012

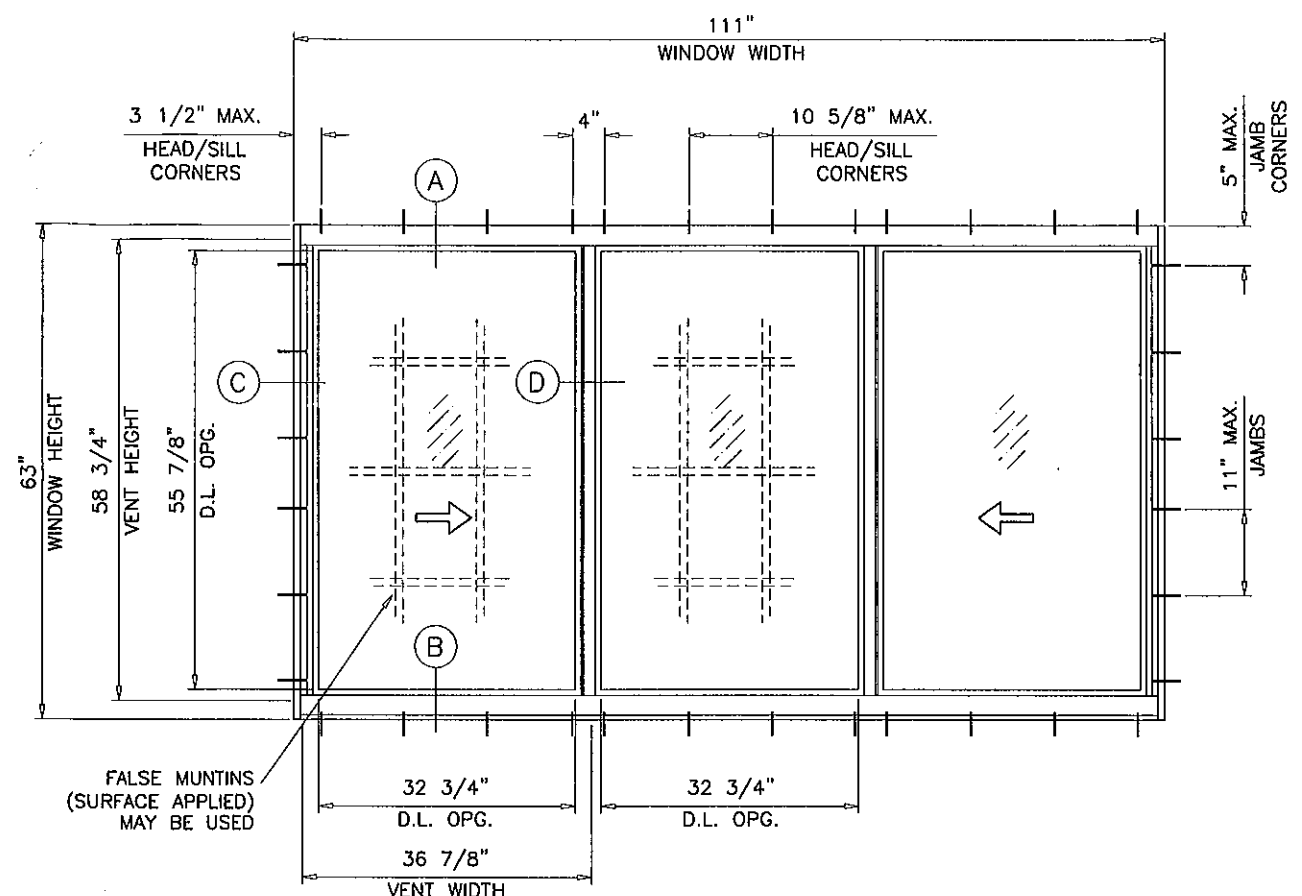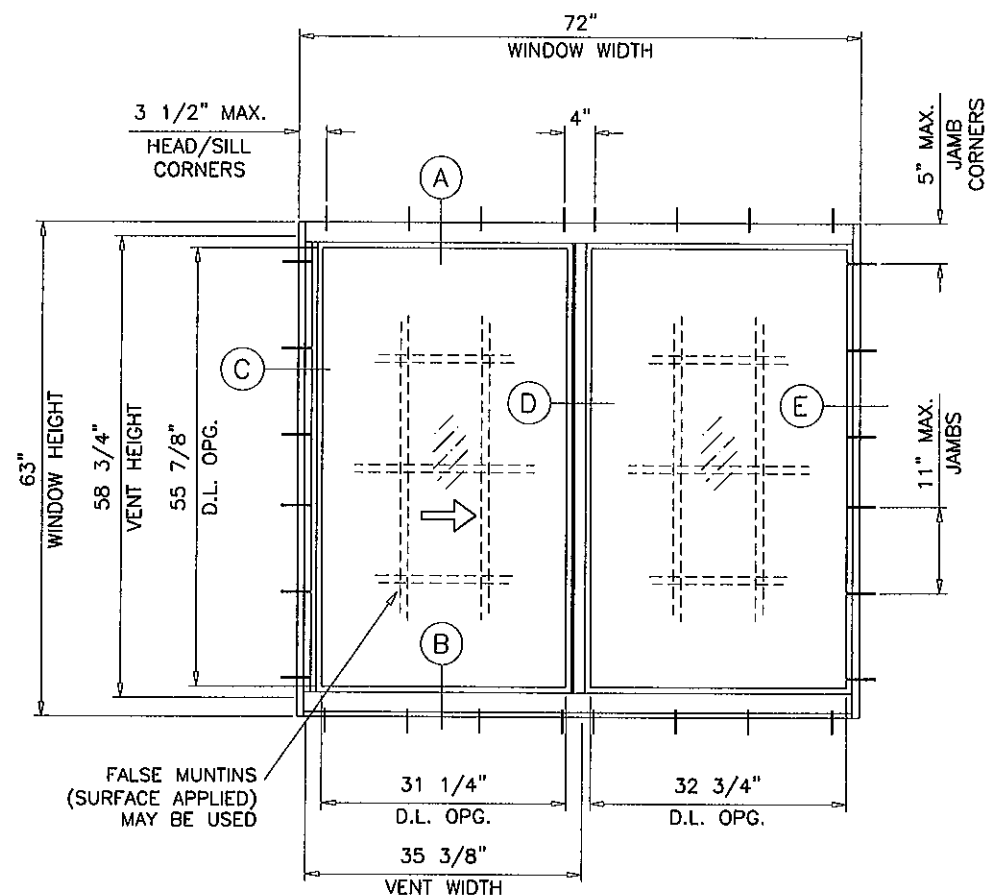

TYPICAL ELEVATIONS

ECO-GUARD SERIES-200 ALUMINUM HORIZONTAL ROLLING WINDOW

DESIGN LOAD RATINGS FOR THESE WINDOWS TO BE AS PER CHARTS SHOWN ON SHEETS 2.

APPROVAL APPLIES TO SINGLE UNITS OR SIDE BY SIDE COMBINATIONS OF H.R./H.R. OR HORIZONTAL ROLLING WITH OTHER WINDOW TYPES IN MODULES OF TWO OR MORE WINDOWS USING MIAMI-DADE COUNTY APPROVED MULLIONS IN BETWEEN. LOWER DESIGN PRESSURE FROM WINDOWS OR MULLION APPROVAL WILL APPLY TO ENTIRE SYSTEM.

THIS PRODUCT HAS BEEN DESIGNED AND TESTED TO COMPLY WITH THE REQUIREMENTS OF THE FLORIDA BUILDING CODE INCLUDING HIGH VELOCITY HURRICANE ZONE (HVHZ).


WOOD BUCKS BY OTHERS, MUST BE ANCHORED PROPERLY TO TRANSFER LOADS TO THE STRUCTURE.

ANCHORS SHALL BE AS LISTED, SPACED AS SHOWN ON DETAILS, ANCHORS EMBEDMENT TO BASE MATERIAL SHALL BE BEYOND WALL DRESSING OR STUCCO.

ANCHORING OR LOADING CONDITIONS NOT SHOWN IN THESE DETAILS ARE NOT PART OF THIS APPROVAL.

A LOAD DURATION INCREASE IS USED IN DESIGN OF ANCHORS INTO WOOD ONLY.

MATERIALS INCLUDING BUT NOT LIMITED TO STEEL/METAL SCREWS, THAT COME INTO CONTACT WITH OTHER DISSIMILAR MATERIALS SHALL MEET THE REQUIREMENTS OF THE FLORIDA BLDG. CODE SECTION 2003.8.4.

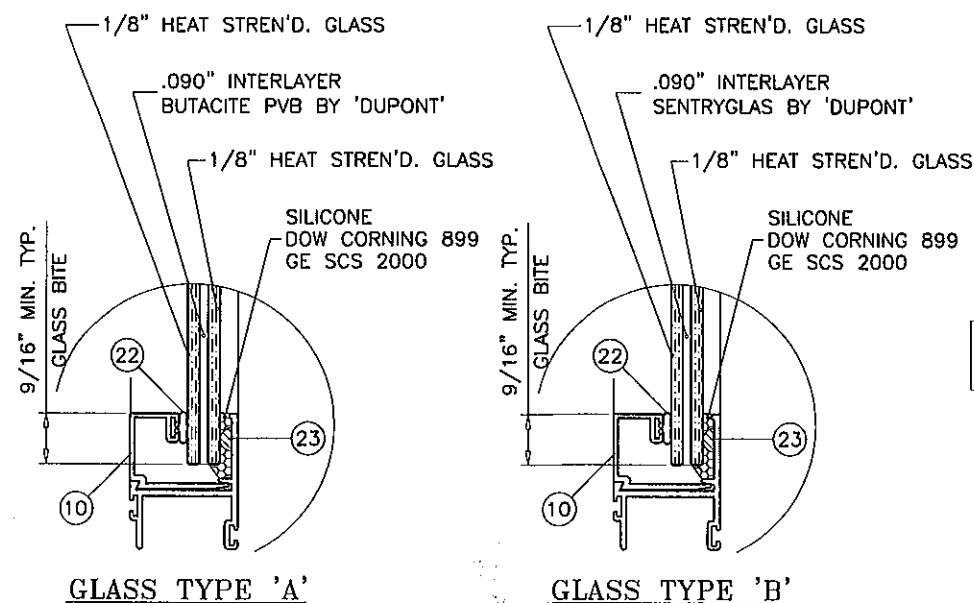

GLASS TYPE 'A'

GLASS TYPE 'B'

GLAZING OPTIONS

THESE WINDOWS ARE RATED FOR LARGE & SMALL MISSILE IMPACT. SHUTTERS ARE NOT REQUIRED.

Engr: JAVAD AHMAD
CIVIL
FLA. PE # 70592
C.A.N. 3538

PRODUCT REVISED
as complying with the Florida
Building Code
Acceptance No 12-0221.05
Expiration Date MAY 27, 2014

By *Mamuk Seres*
Miami Dade Product Control

FEB 01 2012

AL-FAROOQ CORPORATION
ENGINEERS & PRODUCT DEVELOPMENT
1235 S.W. 87 AVE
MIAMI, FLORIDA 33174
TEL. (305) 264-8100 FAX. (305) 262-6978
COMP-ANL\W09-12ECO

ECO-GUARD SERIES-200 ALUM HORIZ. ROLLING WDW. (L.M.I.)
ECO WINDOW SYSTEMS, LLC.
7955 NW 77th. AVENUE
MEDLEY, FLORIDA, 33166
TEL. (305) 882-1144 FAX (305) 885-5902


revisions:	no	date	by	description
	A	04.17.09		NO CHANGE THIS SHEET
	B	01.31.12		UPDATED TO 2010 FBC

date: 02-24-09
scale: 1/2" = 1'-0"
dr. by: HAMID
chk. by:

drawing no.
W09-12
sheet 1 of 7

DESIGN LOAD CAPACITY - PSF (XO, OX OR XX SIZES)						
WINDOW DIMS. WIDTH HEIGHT		A	W/O REINF.		WITH REINF.	
			GLASS TYPE 'A'		GLASS TYPE 'B'	
			EXT.(+)	INT.(-)	EXT.(+)	INT.(-)
26-1/2"	26" (3)	4	70.0	80.0	80.0	90.0
37"		4	70.0	80.0	80.0	90.0
53-1/8"		6	70.0	80.0	80.0	90.0
74"		8	70.0	80.0	80.0	90.0
26-1/2"	38-3/8" (3)	4	70.0	80.0	80.0	90.0
37"		4	70.0	80.0	80.0	90.0
53-1/8"		6	70.0	80.0	80.0	90.0
74"		8	70.0	80.0	80.0	90.0
26-1/2"	50-5/8" (4)	4	70.0	80.0	80.0	90.0
37"		4	70.0	80.0	80.0	90.0
53-1/8"		6	70.0	80.0	80.0	90.0
74"		8	70.0	80.0	80.0	90.0
26-1/2"	63" (5)	4	70.0	80.0	80.0	90.0
37"		4	68.9	77.5	80.0	90.0
53-1/8"		6	70.0	70.0	80.0	90.0
74"		8	70.0	70.0	80.0	80.4
24"	24" (2)	4	70.0	80.0	80.0	90.0
36"		4	70.0	80.0	80.0	90.0
48"		6	70.0	80.0	80.0	90.0
60"		6	70.0	80.0	80.0	90.0
72"		8	70.0	80.0	80.0	90.0
24"	36" (3)	4	70.0	80.0	80.0	90.0
36"		4	70.0	80.0	80.0	90.0
48"		6	70.0	80.0	80.0	90.0
60"		6	70.0	80.0	80.0	90.0
72"		8	70.0	80.0	80.0	90.0
24"	48" (4)	4	70.0	80.0	80.0	90.0
36"		4	70.0	80.0	80.0	90.0
48"		6	70.0	80.0	80.0	90.0
60"		6	70.0	80.0	80.0	90.0
72"		8	70.0	80.0	80.0	90.0
24"	60" (5)	4	70.0	80.0	80.0	90.0
36"		4	70.0	80.0	80.0	90.0
48"		6	70.0	70.0	80.0	90.0
60"		6	70.0	70.0	80.0	90.0
72"		8	70.0	70.0	80.0	87.6

A = NO. OF ANCHORS PER HEAD & SILL
() = NO. OF ANCHORS PER JAMB

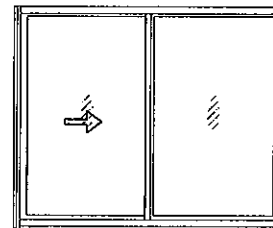


LEFT AND RIGHT VENTS TO BE OF EQUAL GLASS DLO WIDTHS

'XO OR OX'

DESIGN LOAD CAPACITY - PSF (XOX SIZES)						
WINDOW DIMS. WIDTH HEIGHT		A	W/O REINF.		WITH REINF.	
			GLASS TYPE 'A'		GLASS TYPE 'B'	
			EXT.(+)	INT.(-)	EXT.(+)	INT.(-)
74"	26" (3)	9	70.0	80.0	80.0	90.0
106-1/4"		12	70.0	80.0	80.0	90.0
111"		12	70.0	80.0	80.0	90.0
74"	38-3/8" (3)	9	70.0	80.0	80.0	90.0
106-1/4"		12	70.0	80.0	80.0	90.0
111"		12	70.0	80.0	80.0	90.0
74"	50-5/8" (4)	9	70.0	80.0	80.0	90.0
106-1/4"		12	70.0	80.0	80.0	90.0
111"		12	70.0	80.0	80.0	90.0
74"	63" (5)	9	70.0	70.0	80.0	90.0
106-1/4"		12	70.0	70.0	80.0	82.6
111"		12	70.0	70.0	80.0	80.4
72"	24" (2)	9	70.0	80.0	80.0	90.0
84"		9	70.0	80.0	80.0	90.0
96"		12	70.0	80.0	80.0	90.0
108"		12	70.0	80.0	80.0	90.0
72"	36" (3)	9	70.0	80.0	80.0	90.0
84"		9	70.0	80.0	80.0	90.0
96"		12	70.0	80.0	80.0	90.0
108"		12	70.0	80.0	80.0	90.0
72"	48" (4)	9	70.0	80.0	80.0	90.0
84"		9	70.0	80.0	80.0	90.0
96"		12	70.0	80.0	80.0	90.0
108"		12	70.0	80.0	80.0	90.0
72"	60" (5)	9	70.0	70.0	80.0	90.0
84"		9	70.0	70.0	80.0	90.0
96"		12	70.0	70.0	80.0	90.0
108"		12	70.0	70.0	80.0	87.6

A = NO. OF ANCHORS PER HEAD & SILL
() = NO. OF ANCHORS PER JAMB

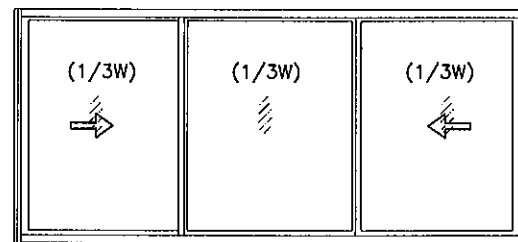


OPERATING VENTS TO BE 1/3 OF THE WINDOW WIDTH

'XOX'

ALL EXTERIOR(+) LOADS SHOWN ON THIS SHEET ARE FOR WINDOWS WITH ADD-ON RISER AT FRAME SILL FOR STD. SILL (NO RISER) LIMIT EXT.(+) LOADS TO 67.0 PSF SEE SHEET 4 FOR DETAIL.

DESIGN LOAD CAPACITY - PSF (XOX SIZES)						
WINDOW DIMS. WIDTH HEIGHT		A	W/O REINF.		WITH REINF.	
			GLASS TYPE 'A'		GLASS TYPE 'B'	
			EXT.(+)	INT.(-)	EXT.(+)	INT.(-)
74"	26" (3)	9	70.0	80.0	80.0	90.0
106-1/4"		12	70.0	80.0	80.0	90.0
111"		12	70.0	80.0	80.0	90.0
74"	38-3/8" (3)	9	70.0	80.0	80.0	90.0
106-1/4"		12	-	-	80.0	90.0
111"		12	-	-	80.0	90.0
74"	50-5/8" (4)	9	70.0	80.0	80.0	90.0
74"		9	70.0	70.0	80.0	90.0
74"	63" (5)	9	70.0	70.0	80.0	90.0
72"		9	70.0	80.0	80.0	90.0
84"	24" (2)	9	70.0	80.0	80.0	90.0
96"		12	70.0	80.0	80.0	90.0
108"	36" (3)	9	70.0	80.0	80.0	90.0
72"		9	70.0	80.0	80.0	90.0
84"	48" (4)	9	70.0	70.0	80.0	90.0
96"		12	70.0	70.0	80.0	90.0
72"	60" (5)	9	70.0	70.0	80.0	90.0
72"		9	70.0	70.0	80.0	90.0

A = NO. OF ANCHORS PER HEAD & SILL
() = NO. OF ANCHORS PER JAMB

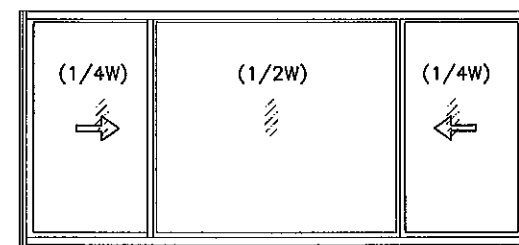

OPERATING VENTS TO BE 1/4 OF THE WINDOW WIDTH

'XOX'

NOTE:
GLASS CAPACITIES ON THIS SHEET ARE BASED ON ASTM E1300-04 (3 SEC. GUSTS) AND FLORIDA BUILDING COMMISSION DECLARATORY STATEMENT DCA05-DEC-219

Engr: JAVAD AHMAD
CIVIL
FLA. PE # 70592
C.A.N. 3538

FEB 01 2012

PRODUCT REVISED
as complying with the Florida
Building Code
Acceptance No. 12-0221.05
Expiration Date MAY 27, 2014
By: *Maurice J. J...*
Miami Dade Product Control

AL-FAROOQ CORPORATION
ENGINEERS & PRODUCT DEVELOPMENT
1235 S.W. 87 AVE
MIAMI, FLORIDA 33174
TEL. (305) 264-8100 FAX. (305) 262-6978
COMP-ANL\W09-12ECO





ECO-GUARD SERIES-200 ALUM HORIZ. ROLLING WDW. (L.M.I.)
ECO WINDOW SYSTEMS, LLC.
7955 NW 77th AVENUE
MEDLEY, FLORIDA, 33166
TEL. (305) 882-1144 FAX (305) 885-5902

no	date	by	description
A	04.17.09		NO CHANGE THIS SHEET
B	01.31.12		UPDATED TO 2010 FBC

date:	02-24-09
scale:	-
dr. by:	HAMID
chk. by:	

drawing no.
W09-12

sheet 2 of 7

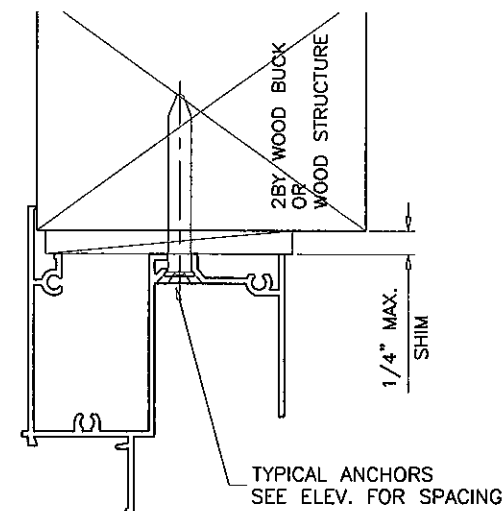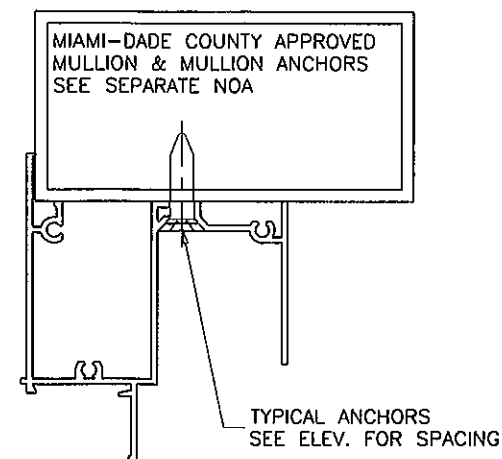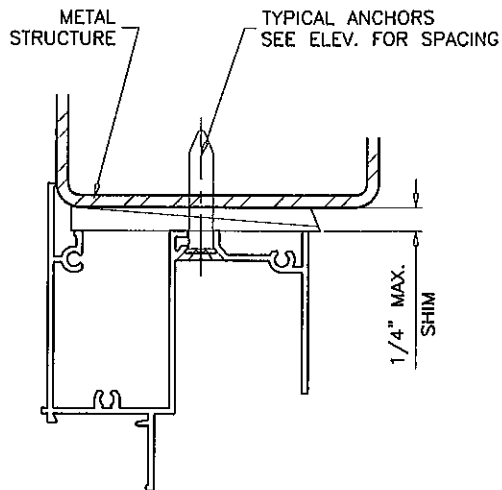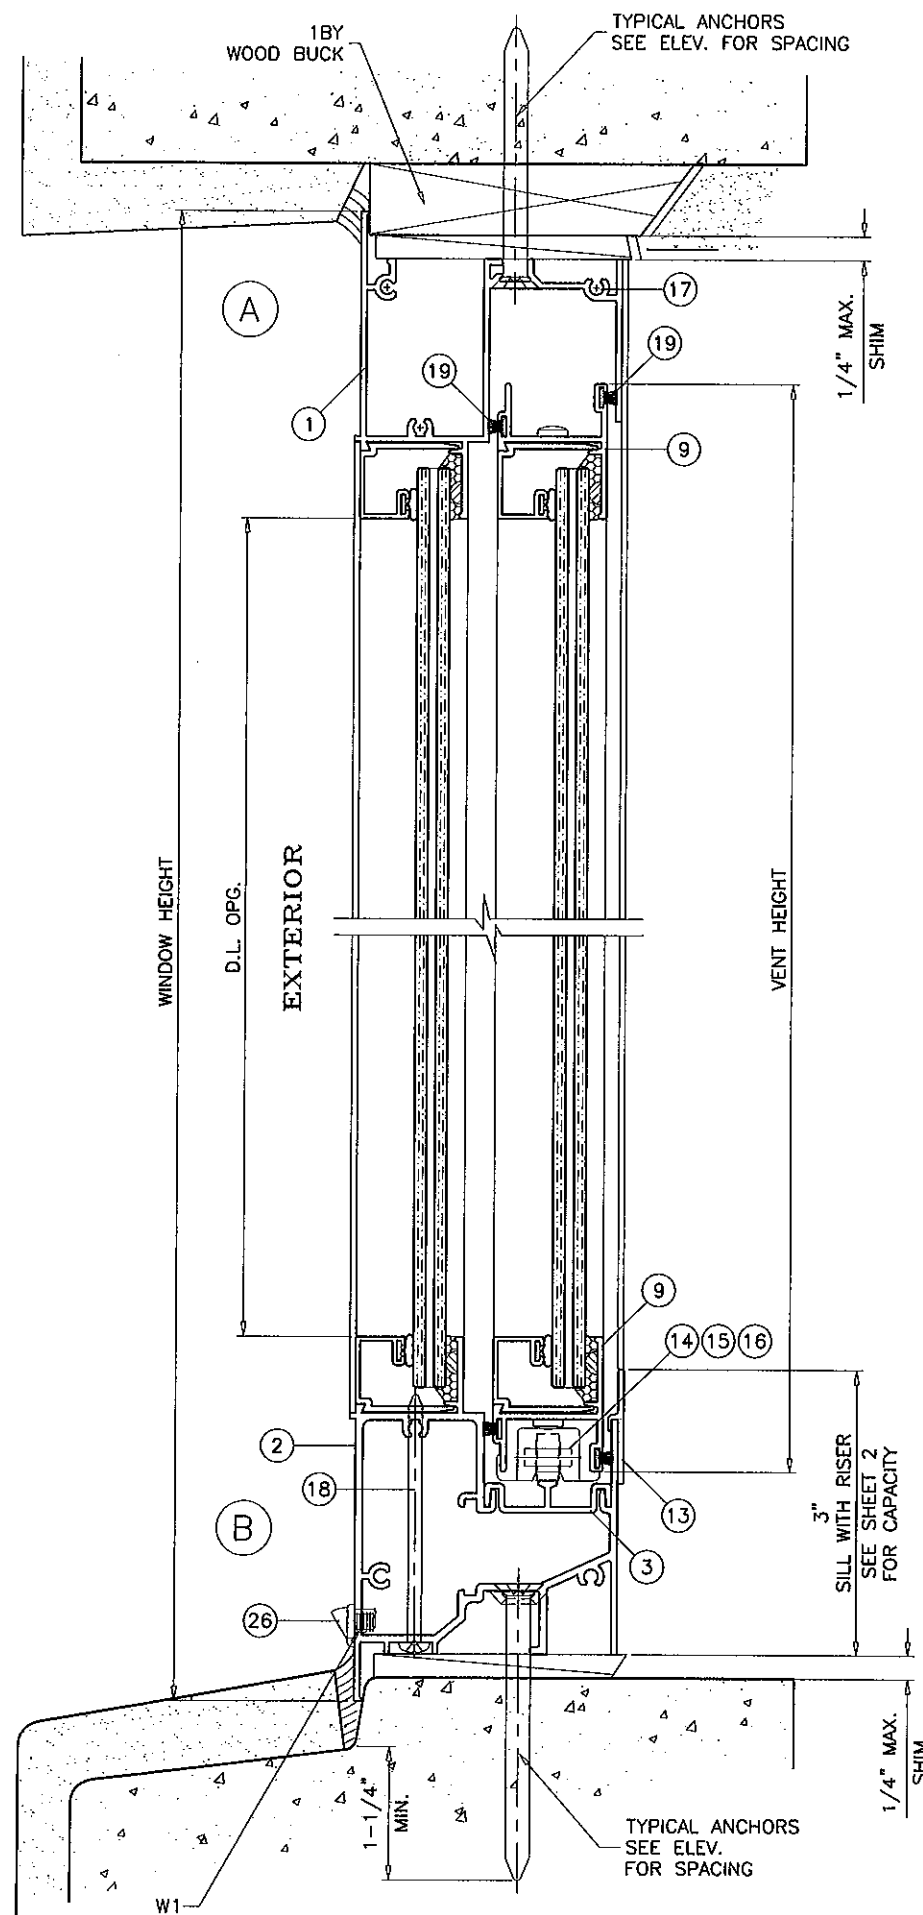

WEEPHOLES:

W1 = 3/8" X 2-1/4" WEEPHOLES AT EACH END AND 37" O.C. MAX.

SEALANT:

ALL JOINTS AND FRAME CONNECTIONS SEALED WITH JOINT SEALER.

WOOD BUCKS AND METAL STRUCTURE NOT BY ECO WDW. MUST SUSTAIN LOADS IMPOSED BY GLAZING SYSTEM AND TRANSFER THEM TO THE BUILDING STRUCTURE.

TYPICAL ANCHORS: SEE ELEV. FOR SPACING

1/4" DIA. TAPCON BY 'ITW' (Fu=120 KSI, Fy=92 KSI)

1/4" DIA. ULTRACON BY 'ELCO' (Fu=177 KSI, Fy=155 KSI)

INTO 2BY WOOD BUCKS OR WOOD STRUCTURES 1-3/8" MIN. PENETRATION INTO WOOD

THRU 1BY BUCKS INTO CONC. OR MASONRY 1-1/4" MIN. EMBED INTO CONC. OR MASONRY

DIRECTLY INTO CONC. OR MASONRY 1-1/4" MIN. EMBED INTO CONC. OR MASONRY

#14 SMS OR SELF DRILLING SCREWS (GRADE 2 CRS) INTO METAL STRUCTURES

STEEL : 1/8" THK. MIN. (Fy = 36 KSI MIN.)

ALUMINUM : 1/8" THK. MIN. (6063-T5 MIN.)

(STEEL IN CONTACT WITH ALUMINUM TO BE PLATED OR PAINTED)

#14 SMS OR SELF DRILLING SCREWS (GRADE 2 CRS)

INTO MIAMI-DADE COUNTY APPROVED MULLIONS (MIN. THK. = 1/8") (NO SHIM SPACE)


TYPICAL EDGE DISTANCE

INTO CONCRETE AND MASONRY = 2-1/2" MIN.

INTO WOOD STRUCTURE = 1" MIN.

INTO METAL STRUCTURE = 3/4" MIN.

CONCRETE AT HEAD, SILL OR JAMBS f'c = 3000 PSI MIN.
C-90 HOLLOW/FILLED BLOCK AT JAMBS f'm = 2000 PSI MIN.

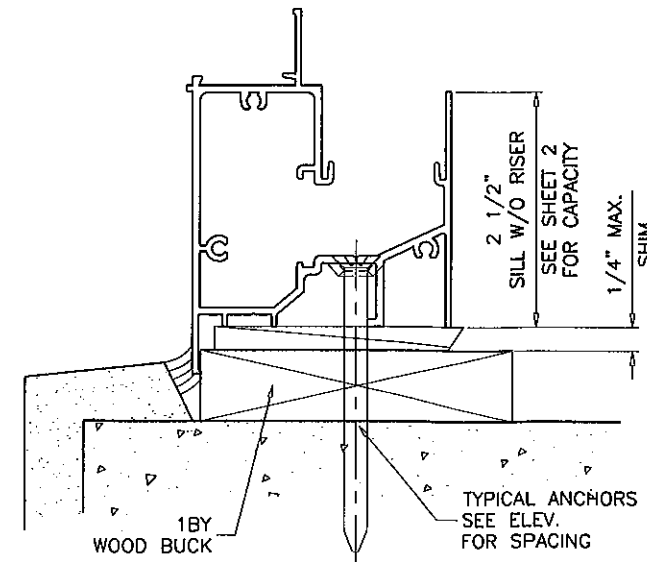


Engr: JAVAD AHMAD
CIVIL
FLA. PE # 70592
C.A.N. 3538
FEB 01 2012

PRODUCT REVISED
as complying with the Florida
Building Code
Acceptance No 12-0221.05
Expiration Date MAY 27, 2014
By *Mamuk Doo*
Miami Dade Product Control


AL-FAROOQ CORPORATION
ENGINEERS & PRODUCT DEVELOPMENT
1235 S.W. 87 AVE
MIAMI, FLORIDA 33174
TEL. (305) 264-8100 FAX. (305) 262-6978
COMP-ANL\W09-12ECO

ECO-GUARD SERIES-200 ALUM HORIZ. ROLLING WDW. (L.M.I.)
ECO WINDOW SYSTEMS, LLC.
7955 NW 77th. AVENUE
MEDLEY, FLORIDA, 33166
TEL. (305) 882-1144 FAX (305) 885-5902


revisions:		no	date	by	description
A	04.17.09				NO CHANGE THIS SHEET
B	01.31.12				UPDATED TO 2010 FBC
date:	02-24-09	scale:	1/2" = 1"	dr. by:	HAMID
chk. by:		drawing no.	W09-12	sheet	3 of 7

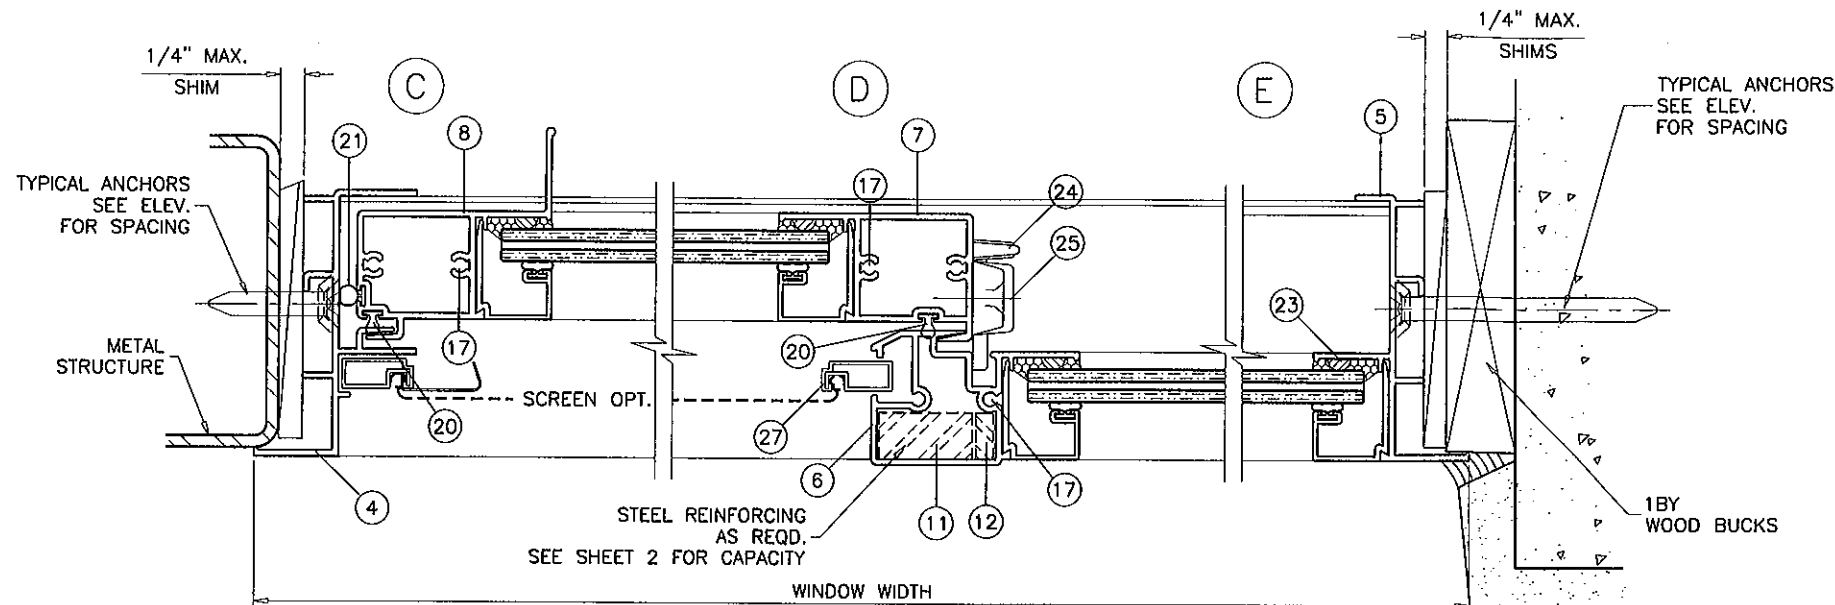

XO LAYOUT

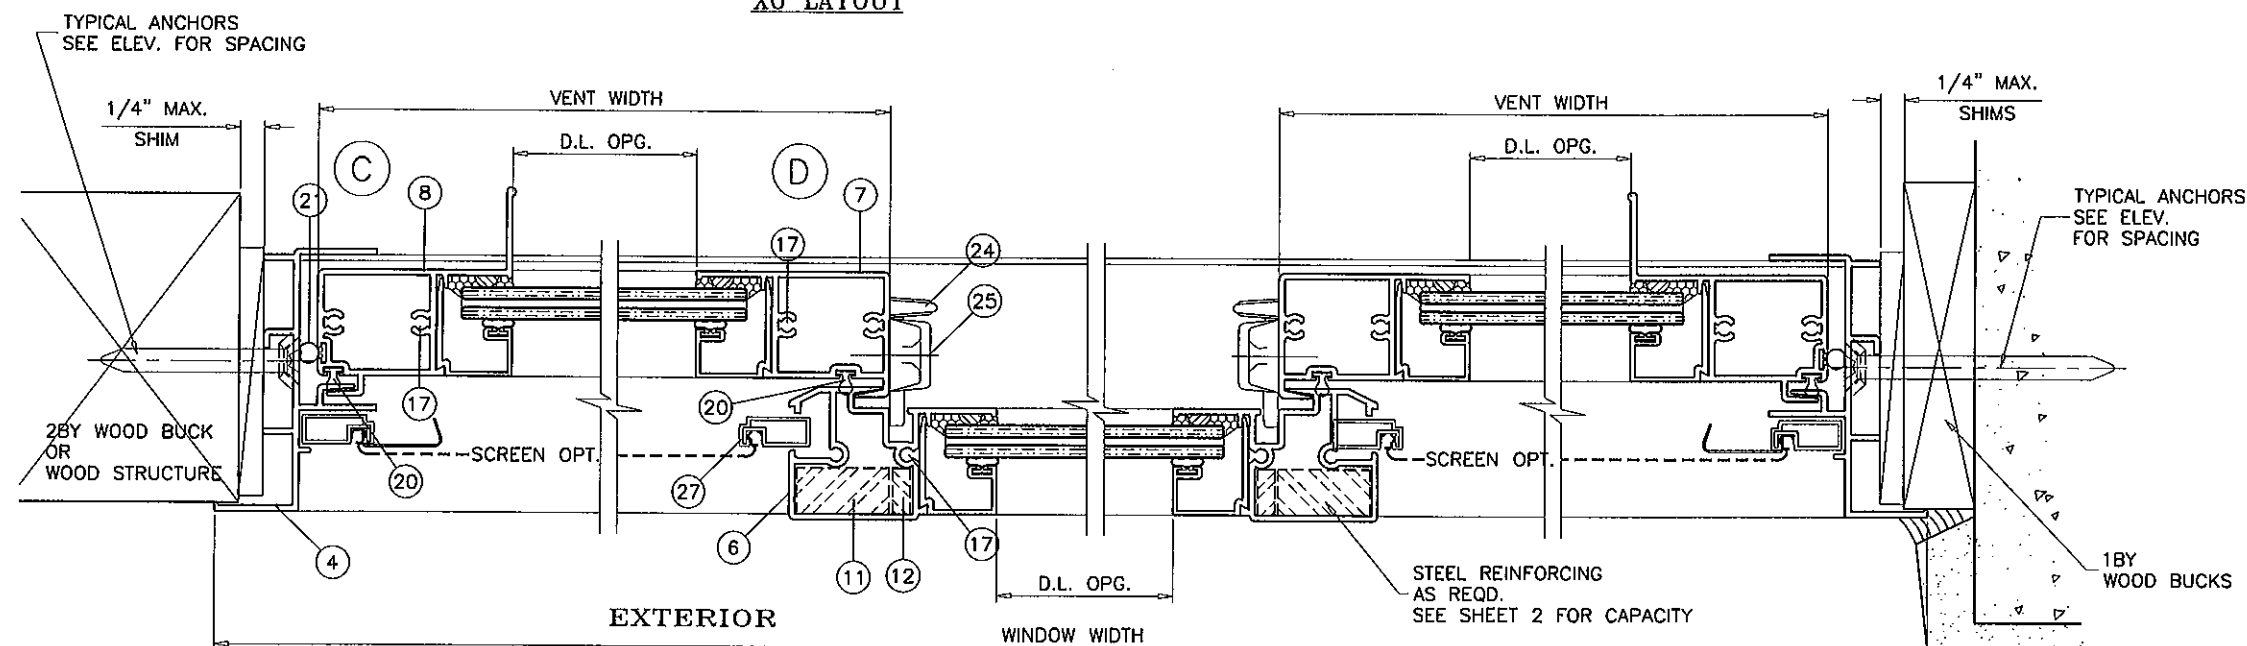

XOX LAYOUT

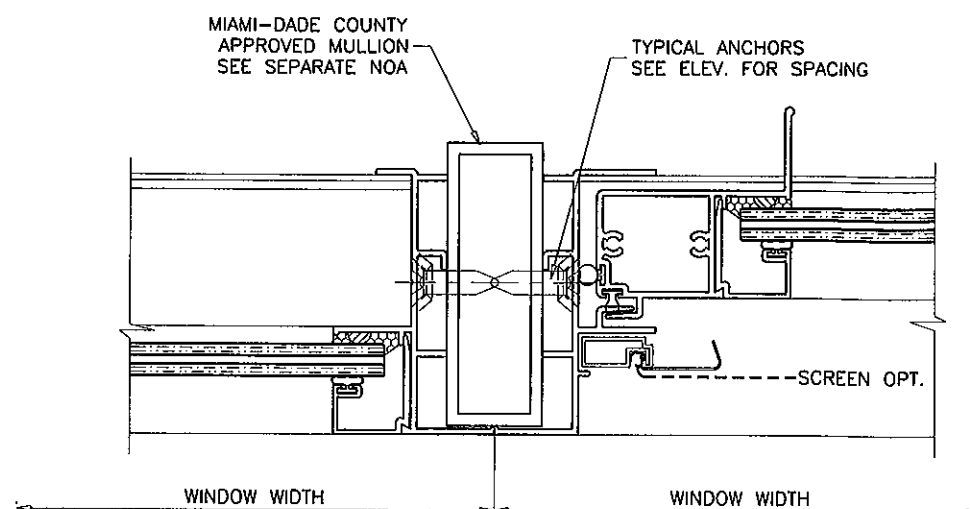

Engr. JAVAD AHMAD
CIVIL
FLA. PE # 70592
C.A.N. 3538
FEB 01 2012

PRODUCT REVISED
as complying with the Florida
Building Code
Acceptance No. 12-0221-05
Expiration Date May 21, 2014
By *Manuel Ruiz*
Miami Dade Product Control

AL-FAROOQ CORPORATION
ENGINEERS & PRODUCT DEVELOPMENT
1235 S.W. 87 AVE
MIAMI, FLORIDA 33174
TEL (305) 264-8100 FAX (305) 262-6978

COMP-ANL W09-12ECO






ECO-GUARD SERIES-200 ALUM. HORIZ. ROLLING WDW. (L.M.I.)

ECO WINDOW SYSTEMS, LLC.
7955 NW 77th. AVENUE
MEDLEY, FLORIDA, 33166
TEL (305) 882-1144 FAX (305) 885-5902

no.	date	description
A	04.17.09	REV. PER BOCO COMMENTS
B	01.31.12	NO CHANGE THIS SHEET

date: 02-24-09
scale: 1/2" = 1"
dr. by: HAMID
chk. by: *Manuel Ruiz*

drawing no.
W09-12
sheet 4 of 7

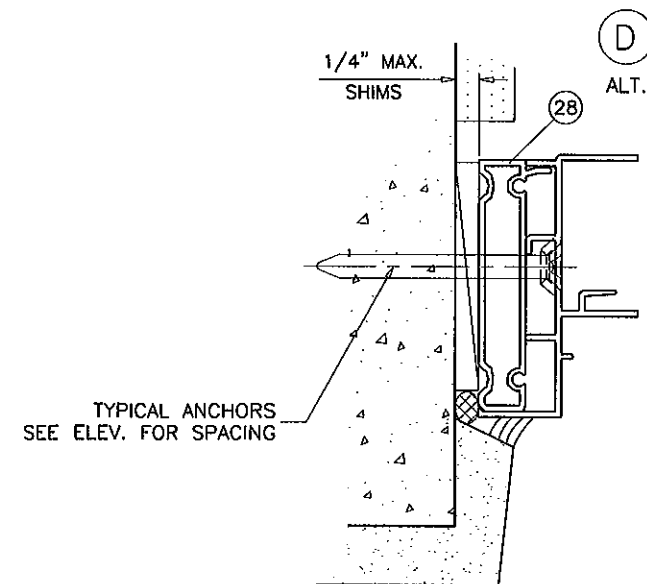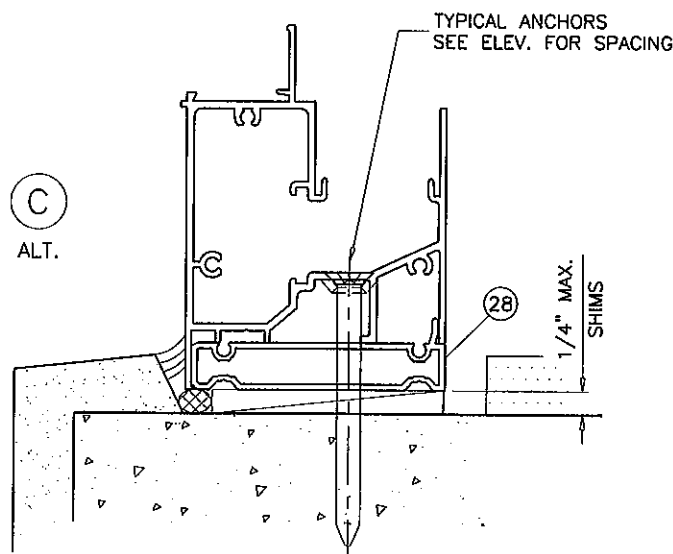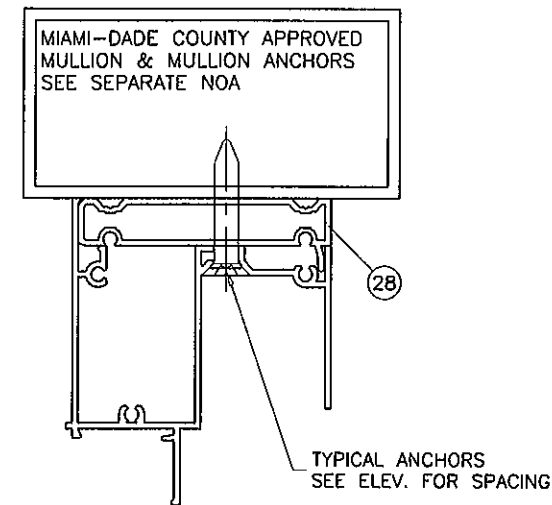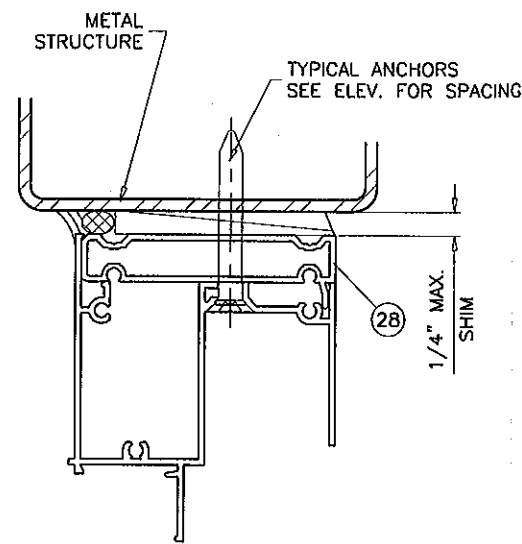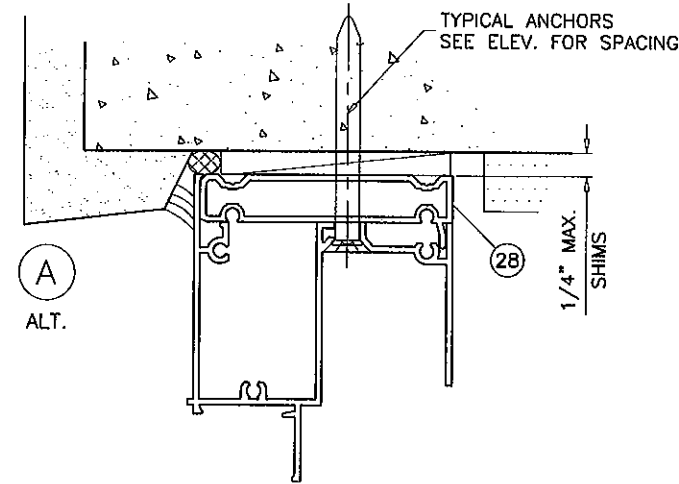

INSTALLATION DETAILS WITH FLUSH FRAME ADAPTER

Engr: JAVAD AHMAD
CIVIL
FLA. PE # 70592
C.A.N. 3538

FEB 01/2012

PRODUCT REVISED
as complying with the Florida
Building Code
Acceptance No 12-0221.05
Expiration Date May 21, 2014

By *Manuel*
Miami Dade Product Control


ECO-GUARD SERIES-200 ALUM HORIZ. ROLLING WDW. (L.M.I.)
ECO WINDOW SYSTEMS, LLC.
7955 NW 77th. AVENUE
MEDLEY, FLORIDA, 33166
TEL. (305) 882-1144 FAX (305) 885-5902

revisions:		
no	date	description
A	04.17.09	NO CHANGE THIS SHEET
B	01.31.12	NO CHANGE THIS SHEET


date: 02-24-09	scale: 1/2" = 1"	dr. by: HAMID	chk. by:
----------------	------------------	---------------	----------

drawing no.
W09-12
sheet 5 of 7


al-farooq
AL-FAROOQ CORPORATION
ENGINEERS & PRODUCT DEVELOPMENT
1235 S.W. 87 AVE
MIAMI, FLORIDA 33174
TEL. (305) 264-8100 FAX (305) 262-6978
COMP-ANL\W09-12ECO

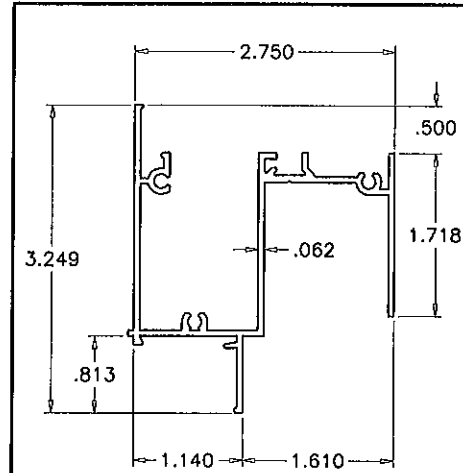


① FRAME HEAD

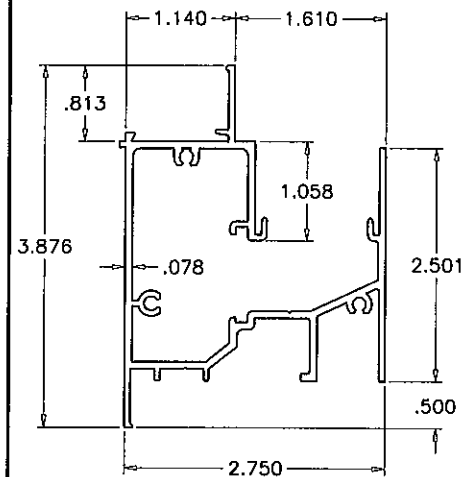


② FRAME SILL

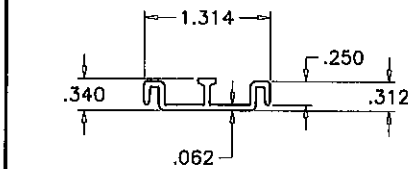


③ SILL TRACK

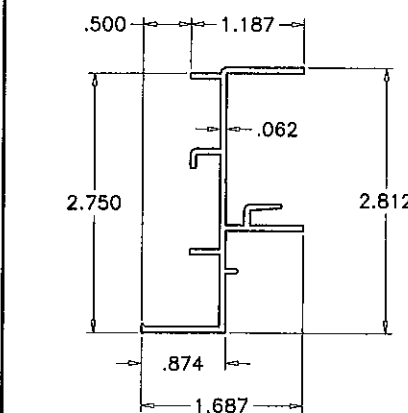


④ MOV. FRAME JAMB

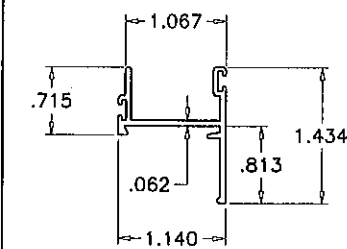


⑨ VENT TOP/BOTTOM RAIL

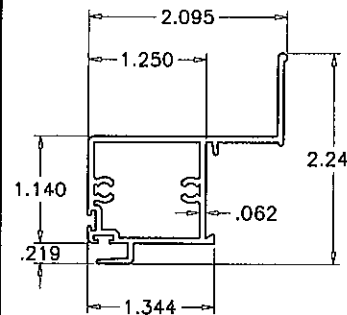


⑧ JAMB STILE

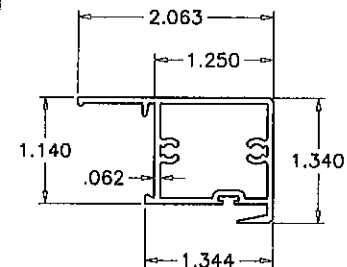


⑦ MEETING RAIL

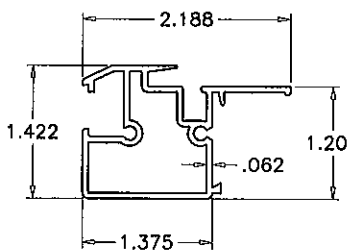


⑥ FIXED MTG. RAIL

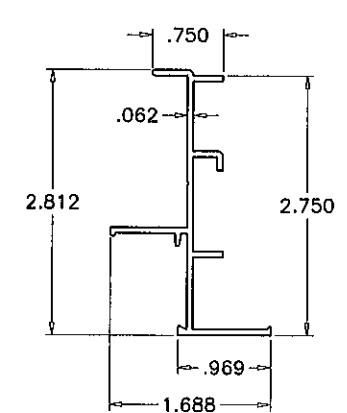


⑤ FIXED FRAME JAMB

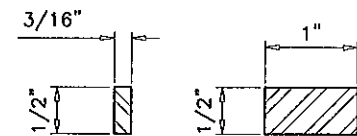

⑫ STEEL REINFORCING

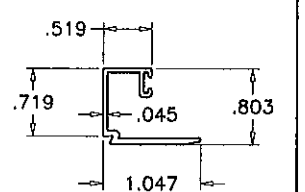

⑩ GLAZING BEAD

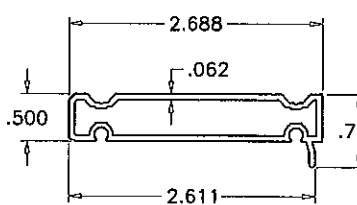

⑫ FLUSH FRAME ADAPTER

ITEM	PART #	QUANTITY	DESCRIPTION	MATERIAL	MANF./SUPPLIER/REMARKS
1	FY201	1	FRAME HEAD	6063-T6	-
2	FY202	1	FRAME SILL	6063-T6	-
3	FY203	1	SILL TRACK INSERT	6063-T6	-
4	FY205	AS REQD.	MOV. FRAME JAMB	6063-T6	-
5	FY101	AS REQD.	FIXED FRAME JAMB	6063-T6	-
6	FY104	1/ VENT	FIXED MTG. RAIL	6063-T6	-
7	FY105	1/ VENT	VENT INTERLOCK	6063-T6	-
8	FY206	1/ VENT	JAMB STILE	6063-T6	-
9	FY107	2/ VENT	TOP AND BOTTOM RAIL	6063-T6	-
10	FY108	AS REQD.	GLAZING BEAD	6063-T6	-
11	-	AS REQD.	REINFORCING BAR	STEEL	-
12	-	AS REQD.	REINFORCING BAR	STEEL	-
13	FY204	AS RTEQD.	ADD-ON SILL RISER	6063-T6	USE AS REQD.
14	FY208	4/ VENT	ROLLER HOUSING & GUIDE	CELCON	-
15	FY209	2/ VENT	ROLLER	BRASS	-
16	FY210	2/ VENT	ROLLER PIN	ST. STEEL	-
17	#8 X 1"	AS REQD.	FRAME/VENT ASSEMBLY SCREWS	CRS	P.H. SMS
18	#8 X 3"	2/ VENT	FIX. RAIL SILL SCREWS (SILL END)	CRS	P.H. SMS
19	W23181	AS REQD.	FIN SEAL W'STRIPPING	-	ULTRAFAB
20	Q300T190	AS REQD.	BULB SEAL	Q-LON	SCHLEGEL
21	E207	AS REQD.	BULB SEAL	SANTOPRENE	ULTRAFAB, DUROMETER 65±5
22	E203	AS REQD.	GLAZING BEAD BULB	SANTOPRENE	ULTRAFAB, DUROMETER 65±5
23	FLB-50	AS REQD.	GLASS SPACER	SILICONE	FRANK LOWE
24	SL203P	2/ VENT	SWEEP LATCH	-	SULLIVAN & ASSOC.
25	#8 X 1/8"	2/ LATCH	LATCH INST. SCREW	ST. STEEL	OH SMS
26	WA2L	2/ WDW.	WEEP VALVE	-	PREFERRED ENG. PRODUCTS
27	-	1/ VENT	5/16" BOX SCREEN	-	OPTIONAL
28	FY120	-	FLUSH FRAME ADAPTER	6063-T6	OPTIONAL

Engr. JAVAD AHMAD
CIVIL
FLA. PE # 70592
C.A.N. 3558

FEB 01 2012

PRODUCT REVISED
as complying with the Florida
Building Code
Acceptance No 12-0221.05
Expiration Date MAY 27 2014

By *Manuel*
Miami Dade Product Control

AL-FAROOQ CORPORATION
ENGINEERS & PRODUCT DEVELOPMENT
1235 S.W. 87 AVE
MIAMI, FLORIDA 33174
TEL (305) 264-8100 FAX (305) 262-6978
COMP-ANL\W09-12ECO

ECO-GUARD SERIES-200 ALUM HORIZ. ROLLING WDW. (L.M.I.)


ECO WINDOW SYSTEMS, LLC.
7955 NW 77th. AVENUE
MEDLEY, FLORIDA, 33166
TEL (305) 882-1144 FAX (305) 885-5902

revisions:


no	date	by	description
A	04.17.09	REV. PER BCOO	COMMENTS
B	01.31.12	UPDATED TO 2010 FBC	

date: 02-24-09
scale: 1/2" = 1"
dr. by: HAMID
chk. by:


drawing no.
W09-12
sheet 6 of 7

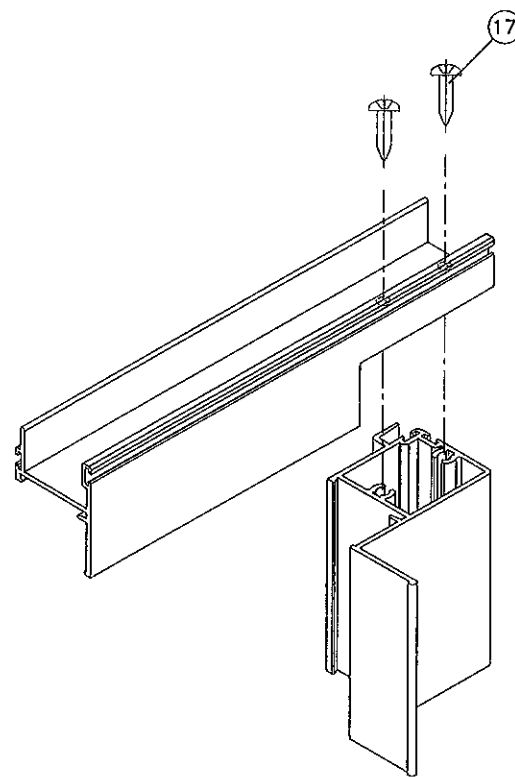


VENT TOP/BOTTOM CORNERS

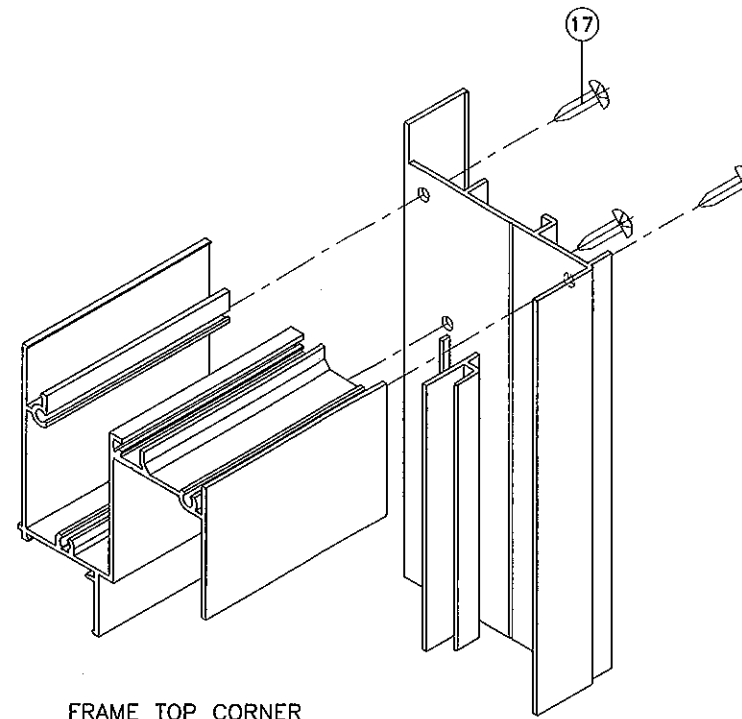

FRAME TOP CORNER

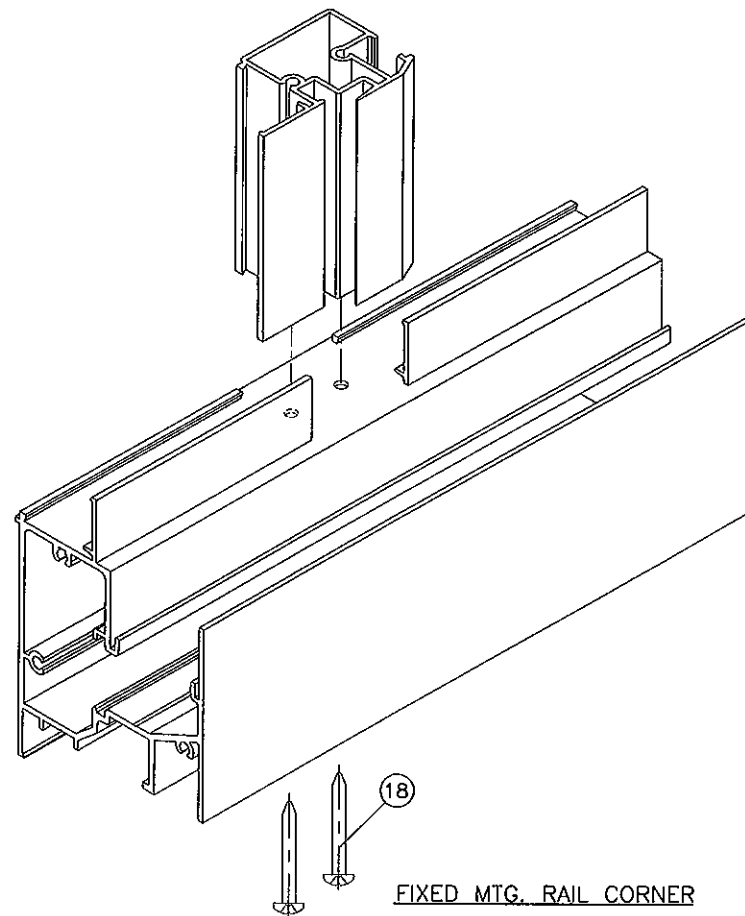

FIXED MTG. RAIL CORNER

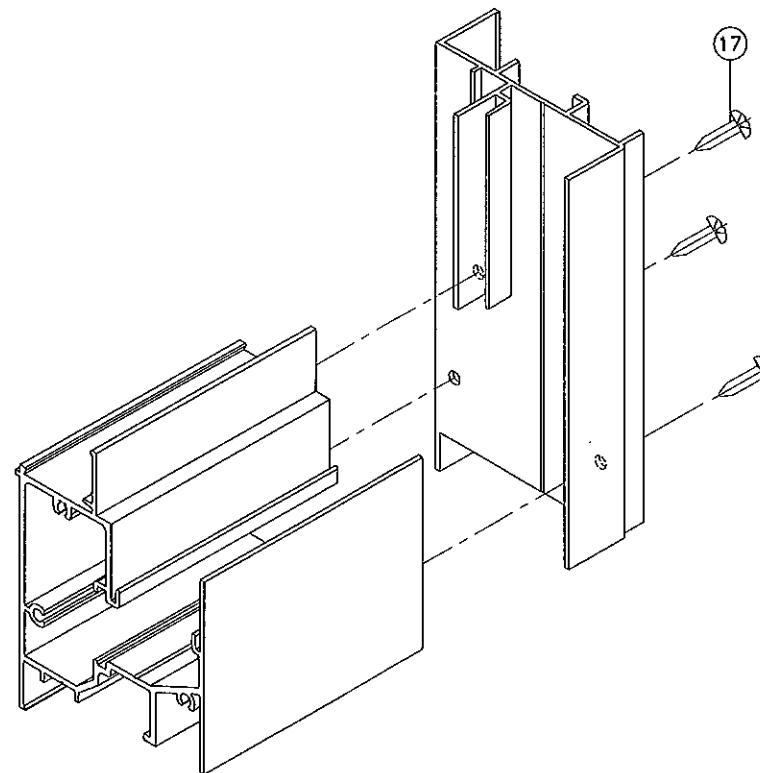

FRAME BOTTOM CORNER

Engr: JAVAD AHMAD
CIVIL
FLA. PE # 70592
C.A.N. 3338

FEB 01/2012

PRODUCT REVISED
as complying with the Florida
Building Code
Acceptance No 12-0221.05
Expiration Date MAY 27, 2014

By *Mamuel Lopez*
Miami Dade Product Control

ECO-GUARD SERIES-200 ALUM. HORIZ. ROLLING WDW. (L.M.I.)
ECO WINDOW SYSTEMS, LLC.
7955 NW 77th. AVENUE
MEDLEY, FLORIDA, 33166
TEL. (305) 882-1144 FAX (305) 885-5902

revisions:	
no	description
A	04.17.09 NO CHANGE THIS SHEET
B	01.31.12 NO CHANGE THIS SHEET

date: 02-24-09
scale: 1/2" = 1"
dr. by: HAMID
chk. by:

drawing no.
W09-12
sheet 7 of 7

AL-FAROOQ CORPORATION
ENGINEERS & PRODUCT DEVELOPMENT
1235 S.W. 87 AVE
MIAMI, FLORIDA 33174
TEL. (305) 264-8100 FAX. (305) 262-6978
COMP-ANL\W09-12ECO